

1ST READING 5-4-04
2ND READING 5-11-04
3RD READING 5-11-04
INDEX NO. _____

MR-2003-225
City of Chattanooga
c/o Phillip Lynn

ORDINANCE NO. 11550

AN ORDINANCE CLOSING AND ABANDONING A PORTION OF RIVERFRONT PARKWAY, MORE PARTICULARLY DESCRIBED HEREIN AND AS SHOWN ON THE MAP ATTACHED HERETO AND MADE A PART HEREOF BY REFERENCE.

SECTION 1. BE IT ORDAINED BY THE CITY COUNCIL OF THE CITY OF CHATTANOOGA, TENNESSEE, That there be and is hereby closed and abandoned a portion of Riverfront Parkway, more particularly described below and as shown on the map attached hereto and made a part hereof by reference:

Abandonment of a portion of the Riverfront Parkway beginning at the west line of the 100 block of Chestnut Street thence continuing west to a point east of the marina. Parts of Tax Map 135K-A-002 and 003.

SECTION 2. BE IT FURTHER ORDAINED, That this Ordinance shall take effect two (2) weeks from and after its passage, as provided by law.

11550

5-11-04

PASSED on Third and Final Reading

May 11, 2004.




CHAIRPERSON

APPROVED: x DISAPPROVED:

DATE: 5/19 , 2004



MAYOR

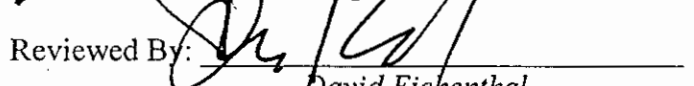
Reviewed By: 

David Eichenthal

/pm

M/R: 2003-225

NOTE: Hatched area in the portion
to be abolished

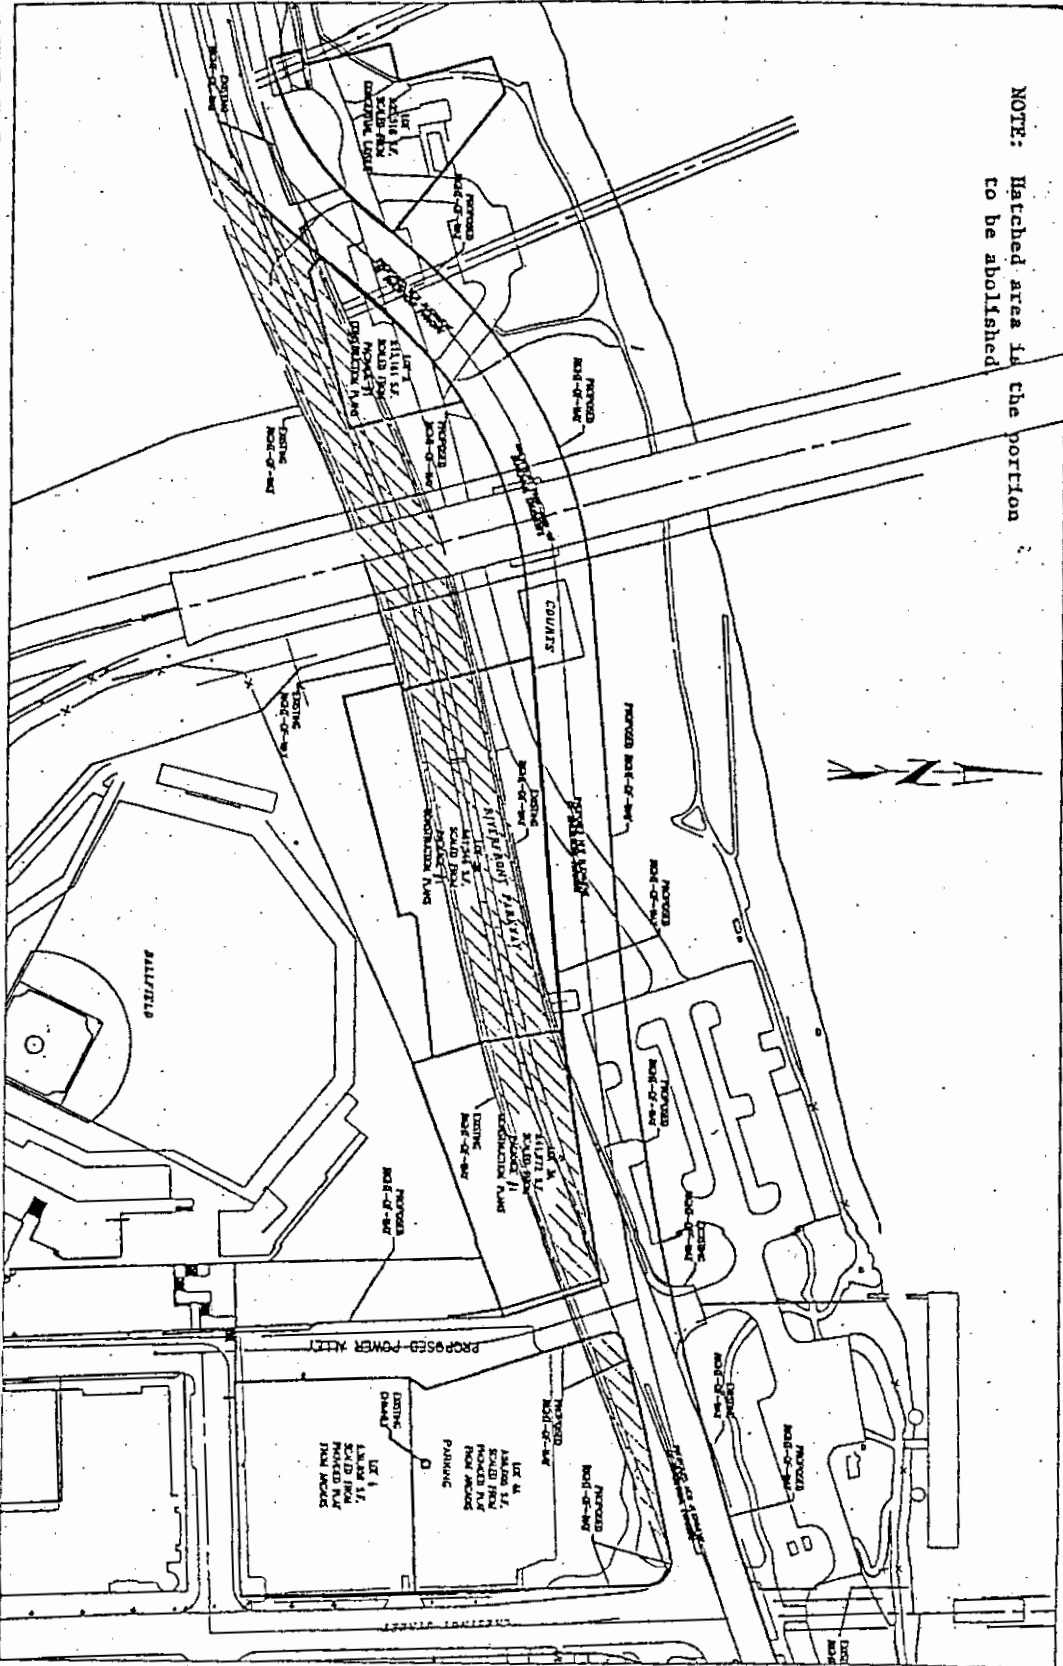

PLANNING COMMISSION RECOMMENDATION FOR CASE NO. 2003-225: Approve, subject to approval of City Engineer and all public utilities.

CIATTANOCCA
21st. CENTURY
WATERFRONT



ARCADIS

ARCADIS

ARCADIS

NO.	DATE	DESCRIPTION	BY
1			
2			
NOT TO SCALE