

RESOLUTION NO. 24230

A RESOLUTION AUTHORIZING THE MAYOR OF THE CITY OF CHATTANOOGA TO EXECUTE ALL DOCUMENTS NECESSARY TO TRANSFER THE CITY'S INTEREST IN AND TO THE RIGHT-OF-WAY LOCATED IN THE 200 BLOCKS OF 2ND STREET AND LOOKOUT STREET TO THE CHATTANOOGA DOWNTOWN REDEVELOPMENT CORPORATION.

BE IT RESOLVED BY THE CITY COUNCIL OF THE CITY OF CHATTANOOGA, TENNESSEE, That the Mayor be and is hereby authorized to execute all documents necessary to transfer the following right-of-way property to the Chattanooga Downtown Redevelopment Corporation:


To find the point of beginning start at the southeast corner of an unplatted tract of land located at 215 Lookout Street thence northwest following the east line of said property 160.92 feet, thence northwest 22 feet, thence northeast 20.98 feet, thence continuing along the west line of said property 163.87 to a point in the south line of 2nd Street, thence following a curve northeast 67.86 feet, thence northeast 16.39 feet, thence following a curve southeast 51.86 feet, thence following a curve southeast 189.22 feet, thence following a curve southwest 30.76 feet, thence following a curve southwest 120.72 feet, thence westwardly 12.15 feet to the east line of an unplatted tract of land located at 215 Lookout Street, the point of beginning. Tax Map 135M-B-006.

ADOPTED: October 12, 2004

RLN/add

24230

10-12-04

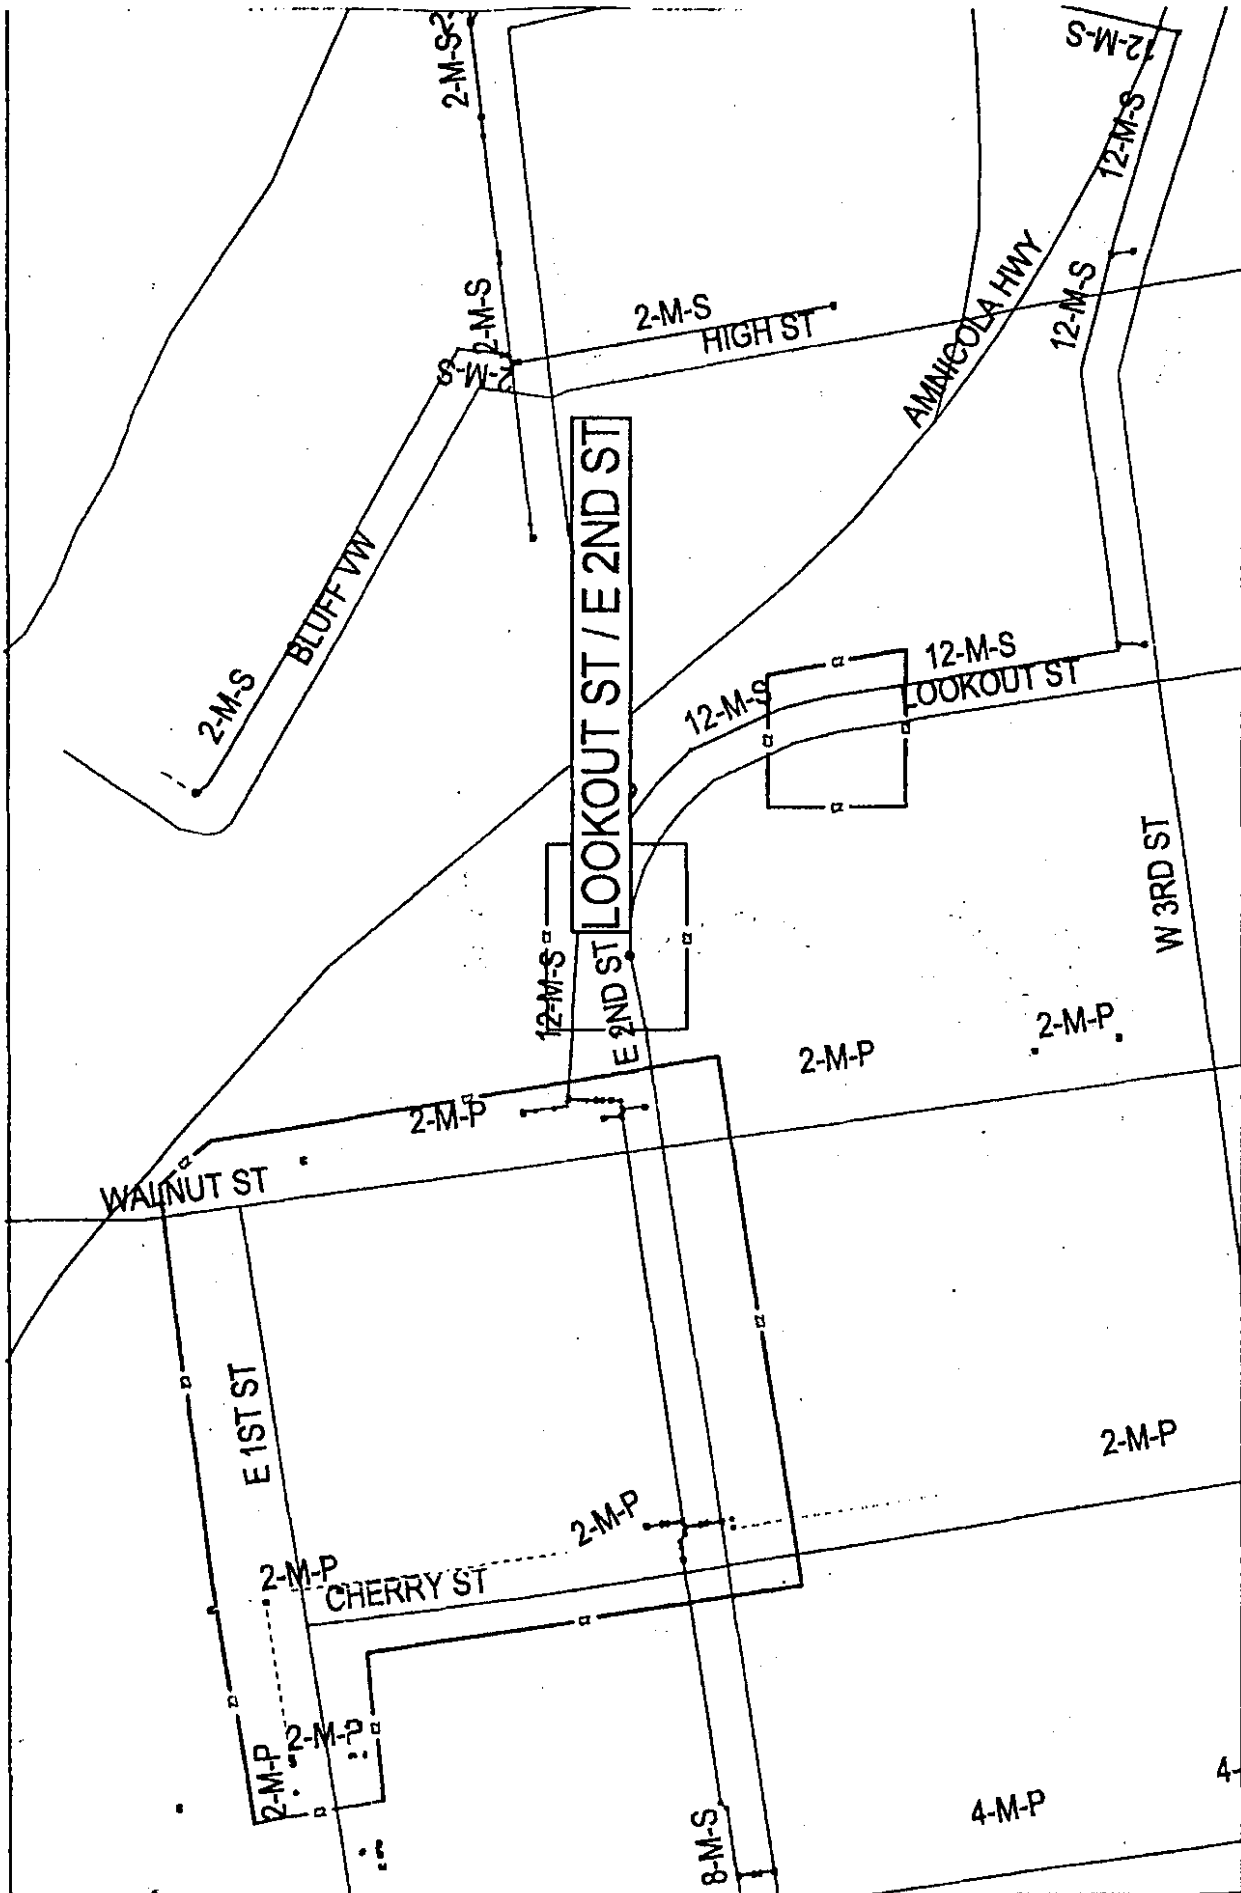


Maps, records, and Mobile GIS data provided by AGL Resources Inc. and its subsidiaries [AGLR] are intended to serve only as a guide, and not a means of locating the underground facilities of AGLR. I understand and acknowledge that AGLR hereby disclaims any warranty, express or implied with regard to the accuracy or usefulness of Mobile GIS and its associated maps and records.

09/13/04 09:00

AGLR Mobile GIS

4

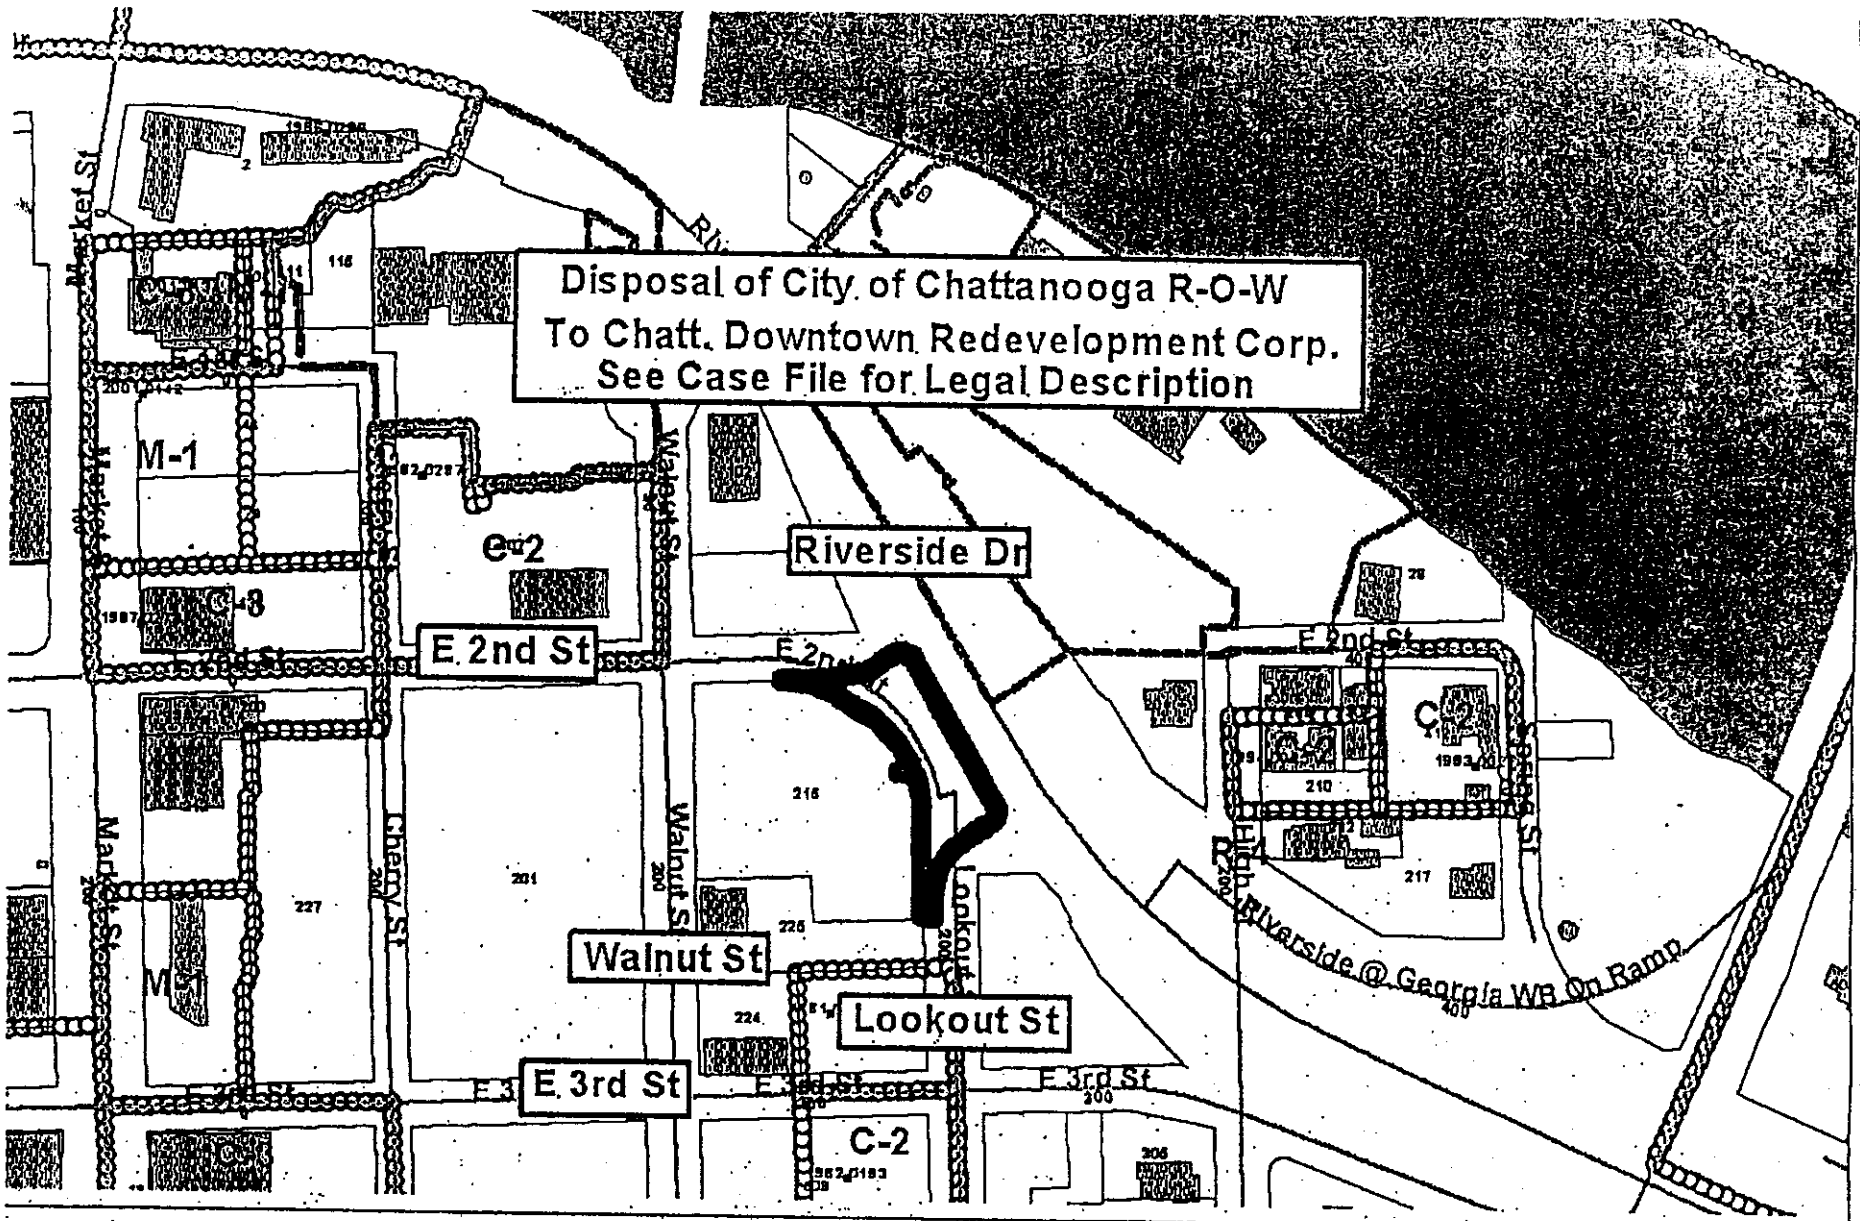

Disposal of City of Chattanooga R-O-W
 To Chatt. Downtown Redevelopment Corp.
 See Case File for Legal Description

- case1-02
- CASE LABEL
- Jurisdiction
- Streets
- Street Name
- Address Block
- Railroad Tracks
- Parcel
- Street Number
- Special Permits & Closures
- Proposed Zones
- Building 1987
- River
- Zoning

MR-2004-021 9/13/04 PC Meeting
 Disposal of City R-O-W to CDRC

