


RESOLUTION NO. 24442

A RESOLUTION AUTHORIZING THE PURCHASE OF A RIGHT-OF-WAY, SLOPE EASEMENT, AND TEMPORARY CONSTRUCTION EASEMENT FROM RAYMOND AND BETTY HAGGARD AT 0000 IGOU GAP ROAD, PARCEL NO. 159A-C-028, TRACT NO. 26, RELATIVE TO THE IGOU GAP ROAD WIDENING PROJECT, CONTRACT NO. E-03-011, FOR AN AMOUNT NOT TO EXCEED ONE THOUSAND FIVE HUNDRED EIGHTY-FIVE DOLLARS AND 50/100 (\$1,585.50).

BE IT RESOLVED BY THE CITY COUNCIL OF THE CITY OF CHATTANOOGA, TENNESSEE, That there be and is hereby authorized the purchase of a right-of-way, slope easement, and temporary construction easement from Raymond and Betty Haggard at 0000 Igou Gap Road, Parcel No. 159A-C-028, Tract No.26, relative to the Igou Gap Road Widening Project, Contract No. E-03-011, for an amount not to exceed \$1,585.50.

ADOPTED: May 24, 2005.

/add

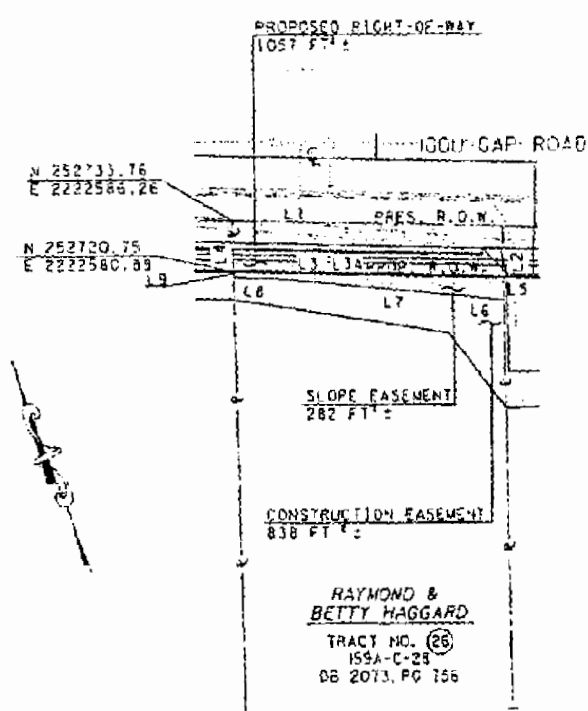

LEGEND

EXISTING RIGHT-OF-WAY	---
REQ'D. RIGHT-OF-WAY	—■—
REQ'D. RIGHT-OF-WAY AREA	□
SLOPE EASEMENT	□
CONSTRUCTION EASEMENT	□
PERMANENT DRAINAGE EASEMENT	▨

LINE	BEARING	DISTANCE
L1	S 85° 21' 08" E	75.00'
L2	S 22° 35' 26" W	14.33'
L3	N 65° 18' 17" W	74.95'
L3A	S 65° 18' 17" E	74.95'
L4	N 22° 23' 31" E	14.07'
L5	S 22° 35' 26" W	6.38'

LINE	BEARING	DISTANCE
L6	N 60° 50' 21" W	13.72'
L7	N 61° 26' 11" W	47.08'
L8	N 63° 25' 19" W	14.47'
L9	N 22° 23' 31" E	1.66'

TRACT NO.	OWNERSHIP	DEED BOOK	PAGE	EASEMENT TYPE	REQ'D SO. FT.
26	RAYMOND & BETTY HAGGARD	2073	756	RIGHT-OF-WAY	1057
				PERMANENT DRAINAGE	0
				SLOPE	282
				TEMPORARY CONSTRUCTION	838

PREPARED BY: **ARCADIS** FOR THE CITY OF CHATTANOOGA PUBLIC WORKS ENGINEERING DIVISION
 SCALE: 1" = 50'
 DATE: MARCH 22, 2005
 DWG NO. E0301-26

150 Franklin Drive, Suite 200
 Chattanooga, TN 37409
 Tel: 423-756-7000 Fax: 423-756-7001