


RESOLUTION NO. 24448

A RESOLUTION AUTHORIZING THE PURCHASE OF A PERMANENT DRAINAGE EASEMENT FROM JAMES AND SHIRLEY JOANNE PERRY AT 1820 GRAY ROAD, PARCEL NO. 159B-A-001, TRACT NO. 41, RELATIVE TO THE IGOU GAP ROAD WIDENING PROJECT, CONTRACT NO. E-03-011, FOR AN AMOUNT NOT TO EXCEED SIX HUNDRED NINETY-FOUR DOLLARS AND 50/100 (\$694.50).

BE IT RESOLVED BY THE CITY COUNCIL OF THE CITY OF CHATTANOOGA, TENNESSEE, That there be and is hereby authorized the purchase of a permanent drainage easement from James and Shirley Joanne Perry at 1820 Gray Road, Parcel No. 159B-A-001, Tract No.41, relative to the Igou Gap Road Widening Project, Contract No. E-03-011, for an amount not to exceed \$694.50.

ADOPTED: May 24, 2005.

/add

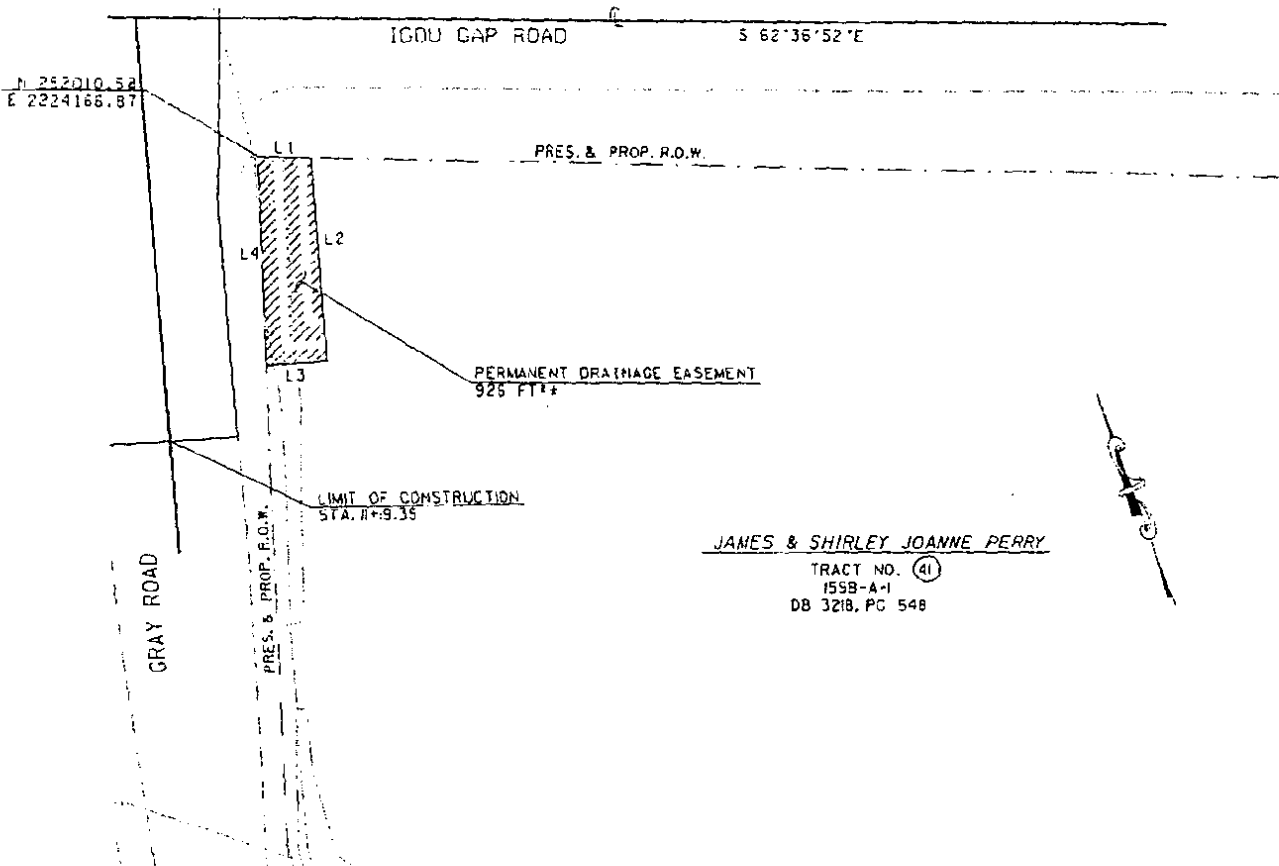

LEGEND

- EXISTING RIGHT-OF-WAY
- REQ'D. RIGHT-OF-WAY
- REQ'D. RIGHT-OF-WAY AREA
- SLOPE EASEMENT
- CONSTRUCTION EASEMENT
- PERMANENT DRAINAGE EASEMENT

LINE	BEARING	DISTANCE
L1	S 65° 36' 49" E	14.97'
L2	S 19° 10' 53" W	57.26'
L3	N 70° 49' 07" W	16.97'
L4	N 21° 11' 33" E	58.65'

TRACT NO.	OWNERSHIP	DEED BOOK	PAGE	EASEMENT TYPE	REQ'D SO. FT.
				RIGHT-OF-WAY	0
41	JAMES FLOYD & SHIRLEY JOANNE PERRY	3218	548	PERMANENT DRAINAGE	926
				SLOPE	0
				TEMPORARY CONSTRUCTION	0

PREPARED BY: **ARCADIS**
1640 Premier Blvd., Suite 200
Chattanooga, TN 37420
Tel: 423-756-7657 Fax: 423-756-7091

FOR: THE CITY OF CHATTANOOGA
PUBLIC WORKS ENGINEERING DIVISION

SCALE: 1" = 50'
DATE: MARCH 17, 2005

DWG NO. E03011-41