

RESOLUTION NO. 24667

A RESOLUTION AUTHORIZING RAY MARLER TO USE TEMPORARILY THE CITY'S RIGHT-OF-WAY ALONG THE 1300 BLOCK OF WISDOM STREET AND 3300 BLOCK OF WOOD AVENUE TO INSTALL SEWER LINES, AS SHOWN ON THE DRAWING ATTACHED HERETO AND MADE A PART HEREOF BY REFERENCE, SUBJECT TO CERTAIN CONDITIONS.

---

BE IT RESOLVED BY THE CITY COUNCIL OF THE CITY OF CHATTANOOGA, TENNESSEE, That Ray Marler (hereinafter referred to as "Temporary User") be and is hereby permitted to use temporarily the City's right-of-way along the 1300 block of Wisdom Street and 3300 block of Wood Avenue to install sewer lines, as shown on the drawing attached hereto and made a part hereof by reference.

BE IT FURTHER ORDAINED, That said temporary usage shall be subject to the following additional conditions:

1. Temporary User shall execute the Indemnification Agreement attached hereto in favor of the City of Chattanooga, its officers, agents and employees for any and all claims for damages for injuries to persons or property related to or arising out of the temporary usage.
2. Temporary User agrees to vacate the property and temporary use upon reasonable notice from the City to do so.
3. Temporary User shall provide adequate access for maintenance of any utilities located within the easement.

ADOPTED: February 21, 2006

INDEMNIFICATION AGREEMENT

This Indemnification Agreement is entered into by and between THE CITY OF CHATTANOOGA, TENNESSEE (hereinafter the "City"), and RAY MARLER (hereinafter "Temporary User"), this 21st day of FEBRUARY, 2006.

For and in consideration of the granting of the temporary usage of the City's right-of-way along the 1300 block of Wisdom Street and 3300 block of Wood Avenue to install sewer lines, as shown on the drawing attached hereto and made a part hereof by reference, the receipt of which is hereby acknowledged, Temporary User agrees as follows:

1. Temporary User will defend, and hold harmless the City of Chattanooga, Tennessee, its officers, agents and employees from any and all claims for damages for injuries to persons or property related to or arising out of the aforementioned temporary use.

2. Temporary User will vacate the property and temporary use upon reasonable notice from the City to do so; the parties hereto agree that "reasonable notice" shall be deemed to be thirty (30) days. Temporary User will restore the property to its original condition when it is returned to the City.

3. Temporary User will provide adequate access for maintenance of any utilities located within the easement.

March 6th, 2006  
Date

2/27, 2006  
Date

/add

RAY MARLER


BY: Ray Marler

CITY OF CHATTANOOGA, TENNESSEE


BY: Ron Littlefield

Ron Littlefield, Mayor

S:\C05063\figure.dwg, Layout1, 12/30/2005 3:30:31 PM

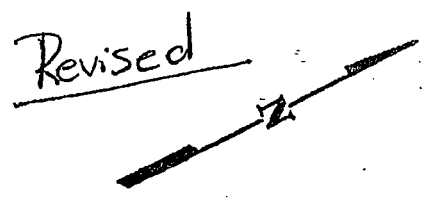

SCALE: 1"=100'

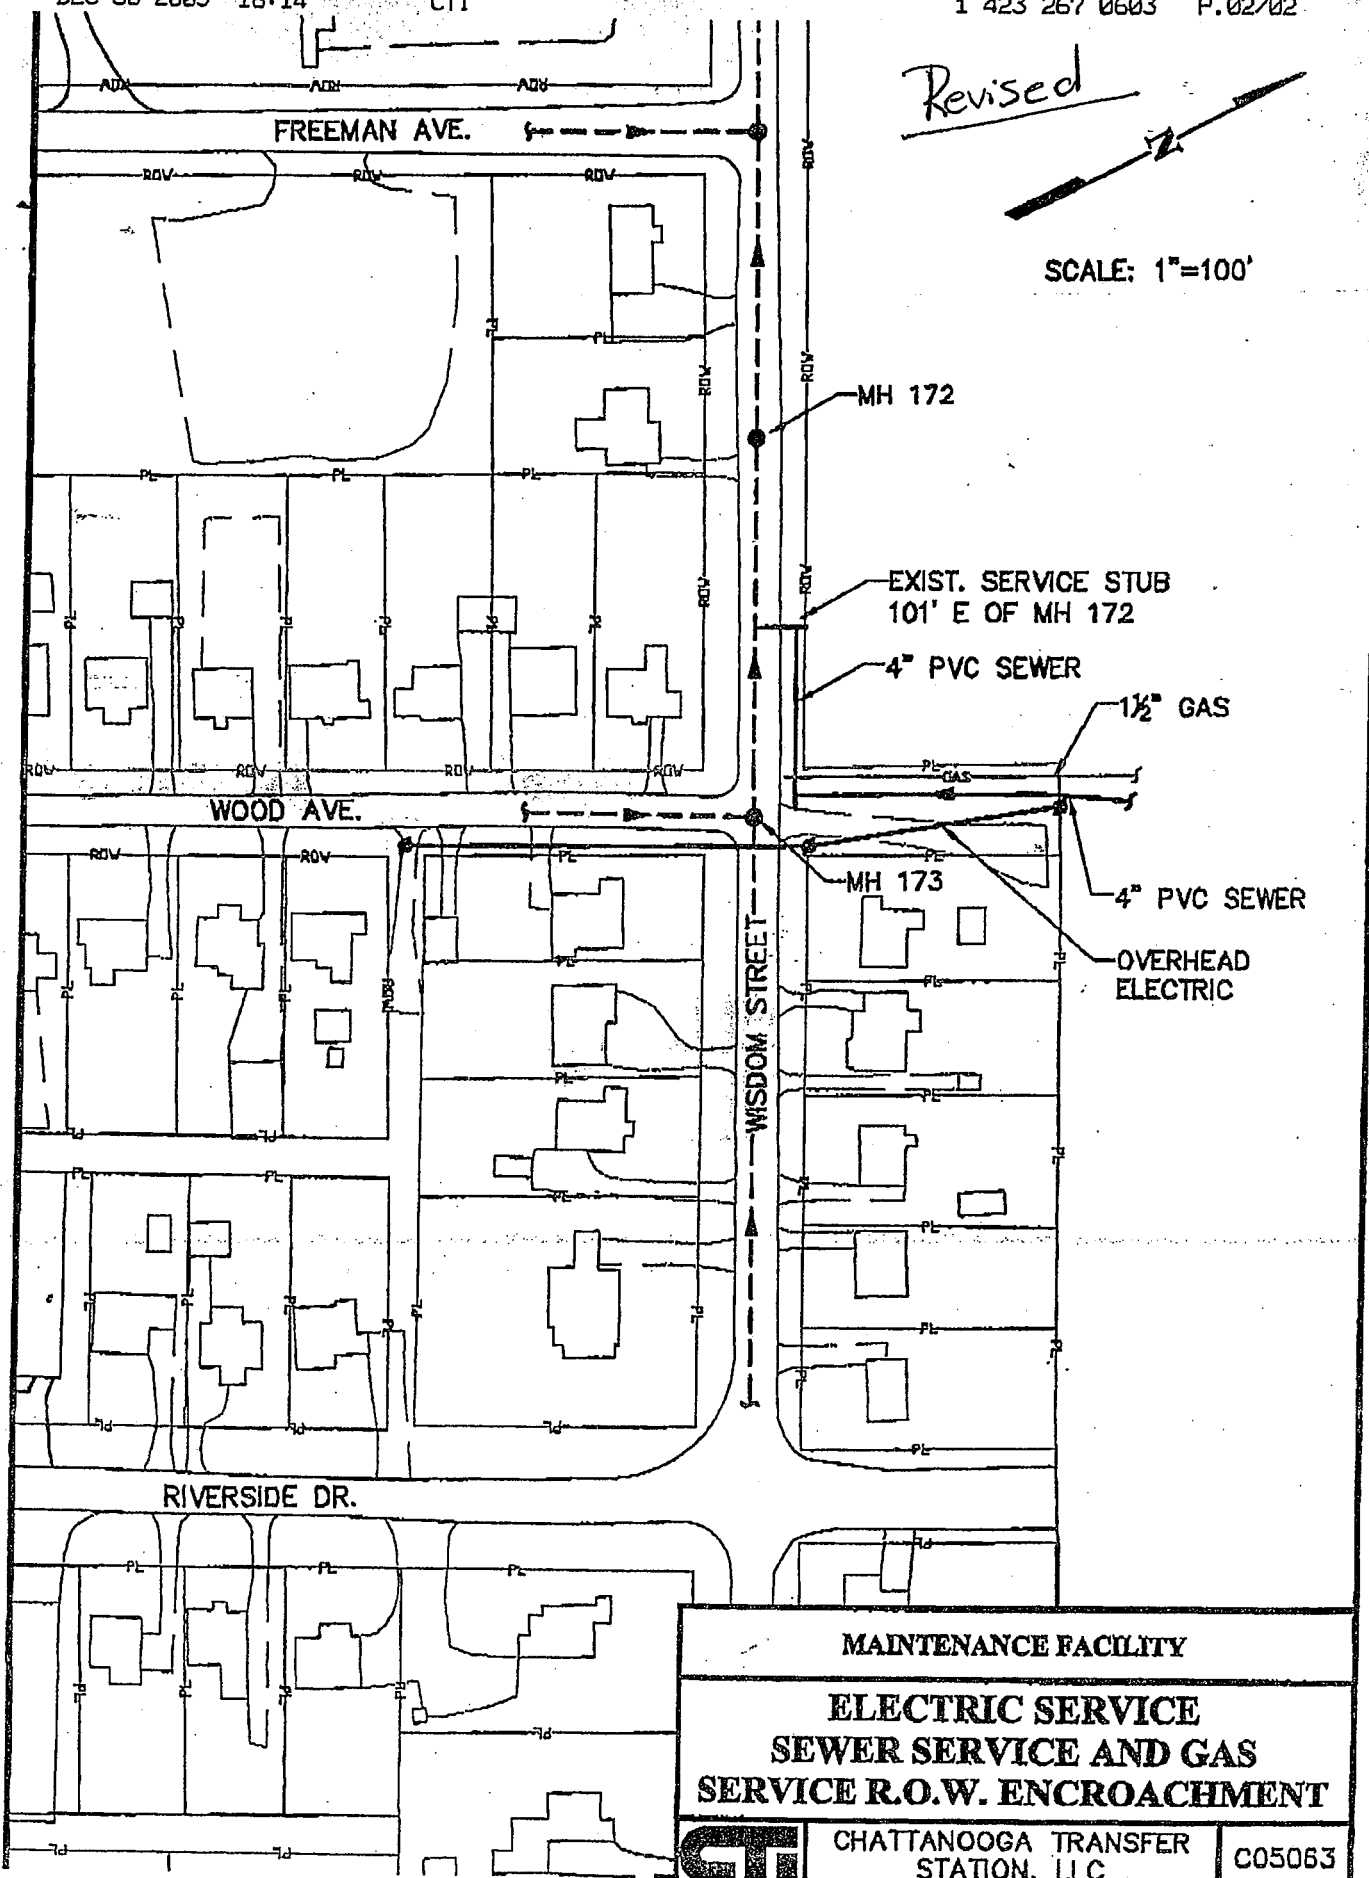

**MAINTENANCE FACILITY**  
**ELECTRIC SERVICE**  
**SEWER SERVICE AND GAS**  
**SERVICE R.O.W. ENCROACHMENT**

**CTI** CHATTANOOGA TRANSFER STATION, LLC C05063