

RESOLUTION NO. 25869

A RESOLUTION AUTHORIZING JEOFFREY TARR TO TEMPORARILY USE THE RIGHT-OF-WAY FOR 6 EAST 14TH STREET TO INSTALL A SIGN, AS SHOWN ON THE DRAWINGS ATTACHED HERETO AND MADE A PART HEREOF BY REFERENCE.

BE IT RESOLVED BY THE CITY COUNCIL OF THE CITY OF CHATTANOOGA, TENNESSEE, That Jeffrey Tarr (hereinafter referred to as "Temporary User") be and is hereby permitted to use temporarily the right-of-way for 6 East 14th Street to install a sign, as shown on the drawings attached hereto and made a part hereof by reference.

BE IT FURTHER RESOLVED, That said temporary usage shall be subject to the following additional conditions:

1. Temporary User shall execute the Indemnification Agreement attached hereto in favor of the City of Chattanooga, its officers, agents and employees for any and all claims for damages for injuries to persons or property related to or arising out of the temporary usage.
2. Temporary User agrees to vacate the property and temporary use upon reasonable notice from the City to do so.
3. Temporary User shall provide adequate access for maintenance of any utilities located within the easement.

ADOPTED: March 31, 2009

INDEMNIFICATION AGREEMENT

This Indemnification Agreement is entered into by and between THE CITY OF CHATTANOOGA, TENNESSEE (hereinafter the "City"), and JEOFFREY TARR (hereinafter "Temporary User"), this 31st day of March, 2009.

For and in consideration of the granting of the temporary usage for right-of-way for 6 East 14th Street to install a sign, as shown on the drawings attached hereto and made a part hereof by reference, the receipt of which is hereby acknowledged, Temporary User agrees as follows:

1. Temporary User will defend, and hold harmless the City of Chattanooga, Tennessee, its officers, agents and employees from any and all claims for damages for injuries to persons or property related to or arising out of the aforementioned temporary use.

2. Temporary User will vacate the property and temporary use upon reasonable notice from the City to do so; the parties hereto agree that "reasonable notice" shall be deemed to be thirty (30) days. Temporary User will restore the property to its original condition when it is returned to the City.

3. Temporary User will provide adequate access for maintenance of any utilities located within the easement.


JEOFFREY TARR

_____, 2009
Date


CITY OF CHATTANOOGA, TENNESSEE

4-3, 2009
Date

BY:

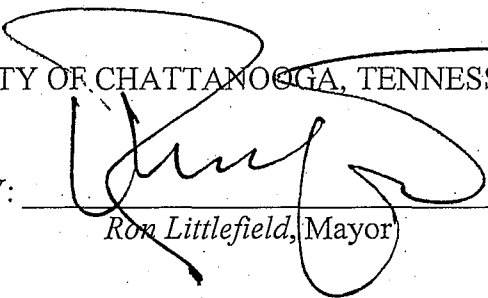


Ron Littlefield, Mayor

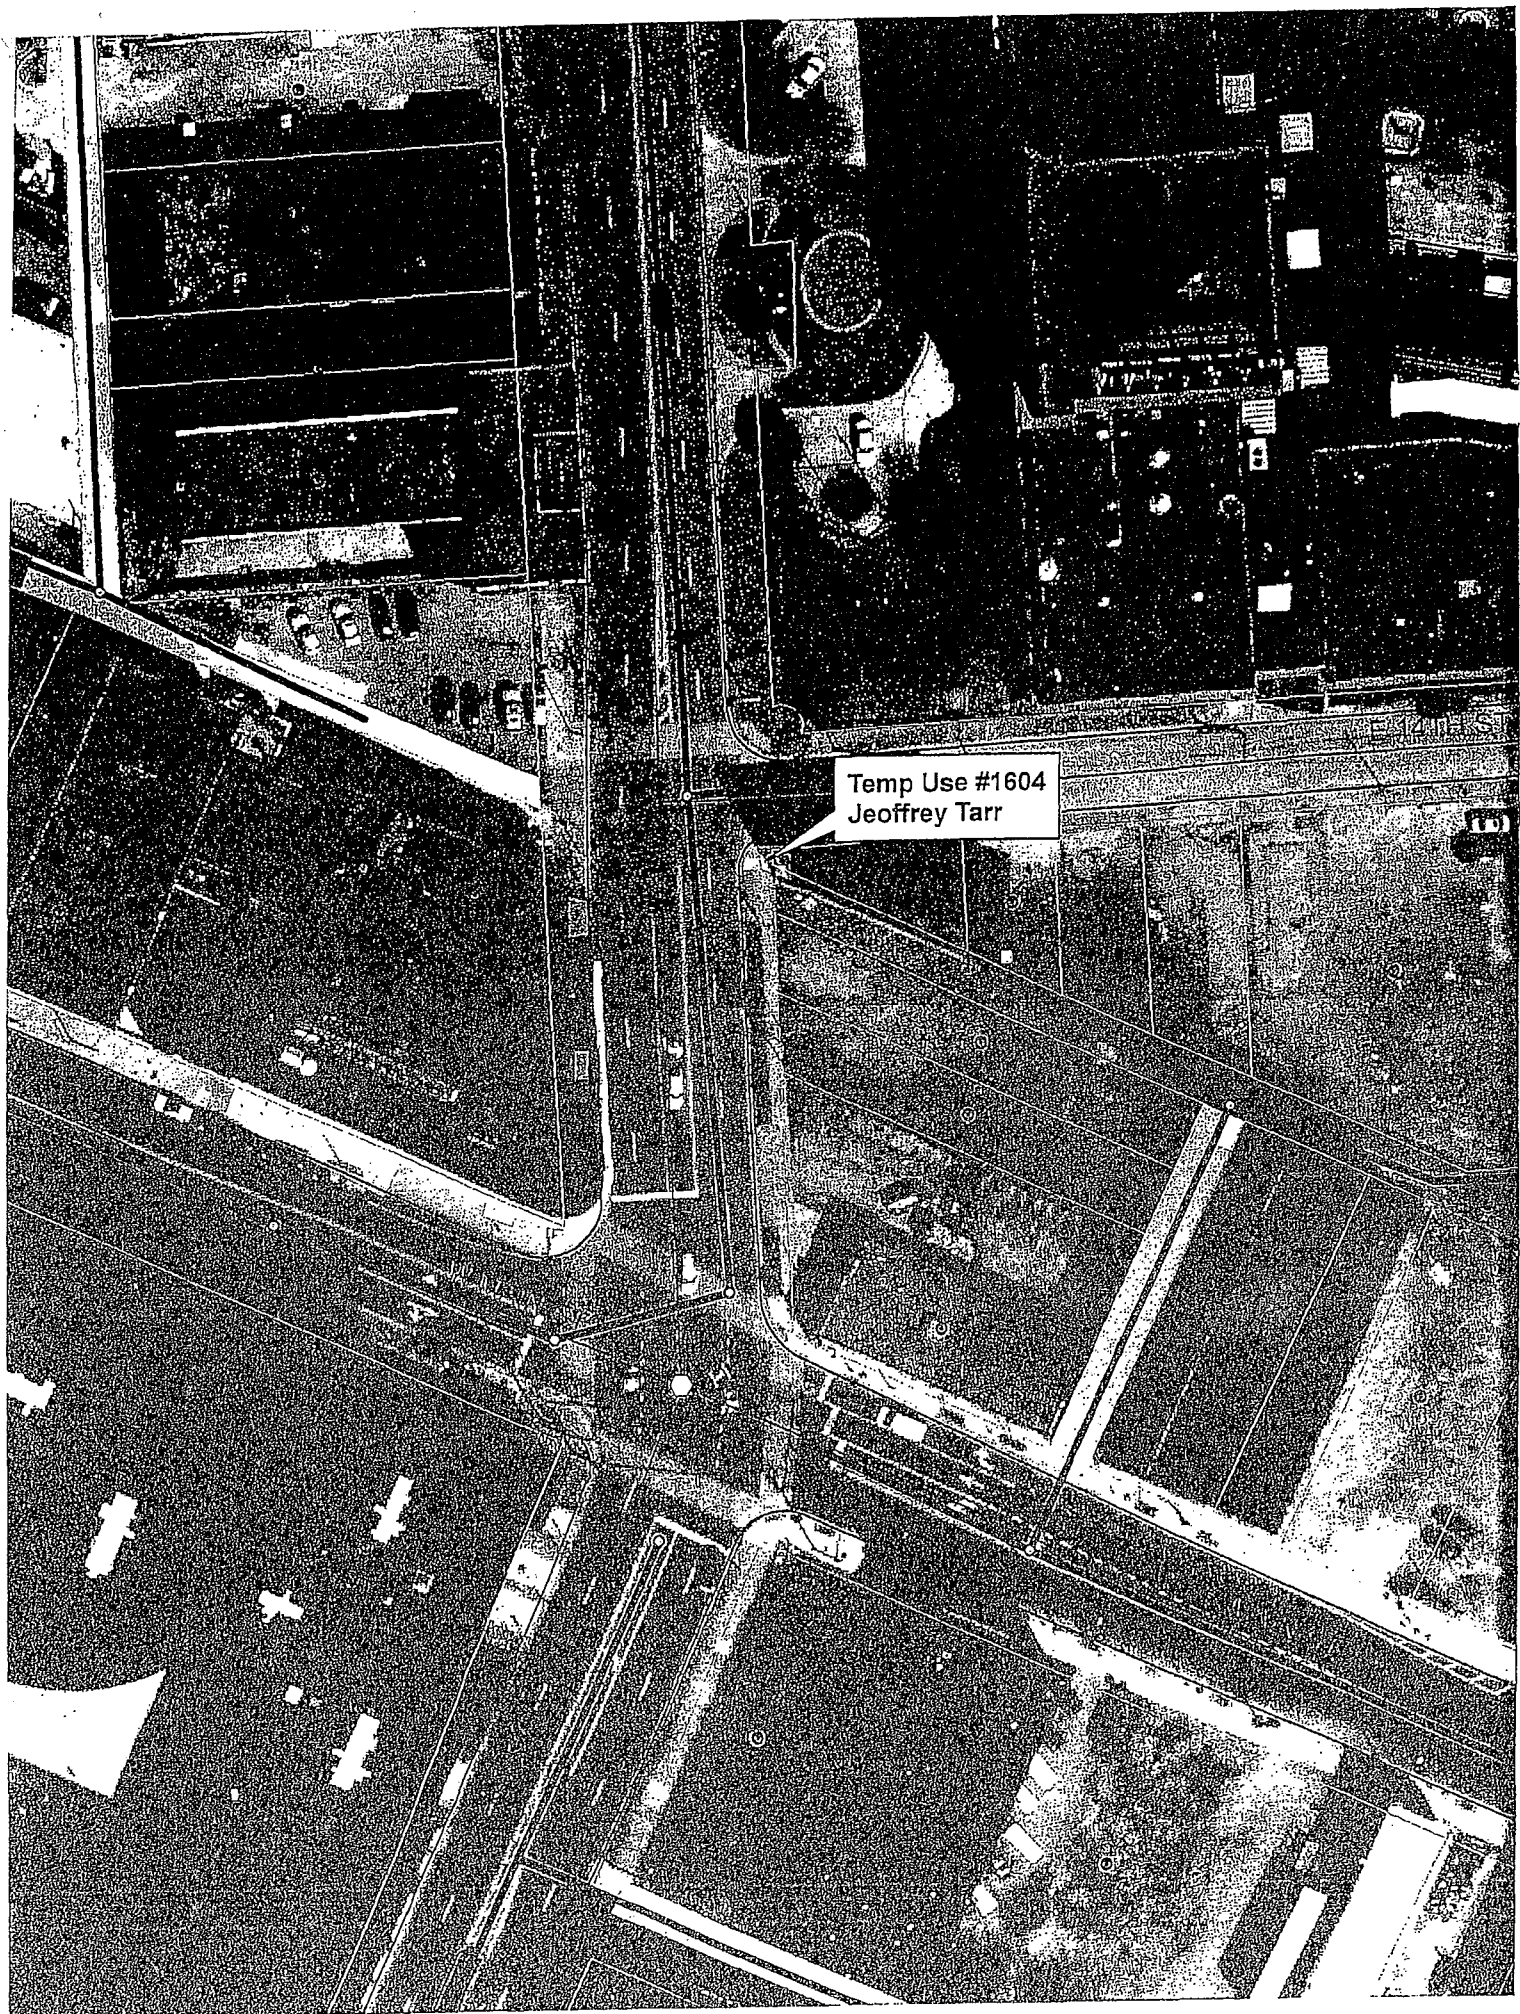

Temp Use #1604
Jeffrey Tarr

Note: All colors are simulations only.
Please refer to corresponding materials
color chart for exact color matches.

This artwork is the property of Locke Sign Co.,
and cannot be reproduced without the expressed
written consent of Locke Sign Co.

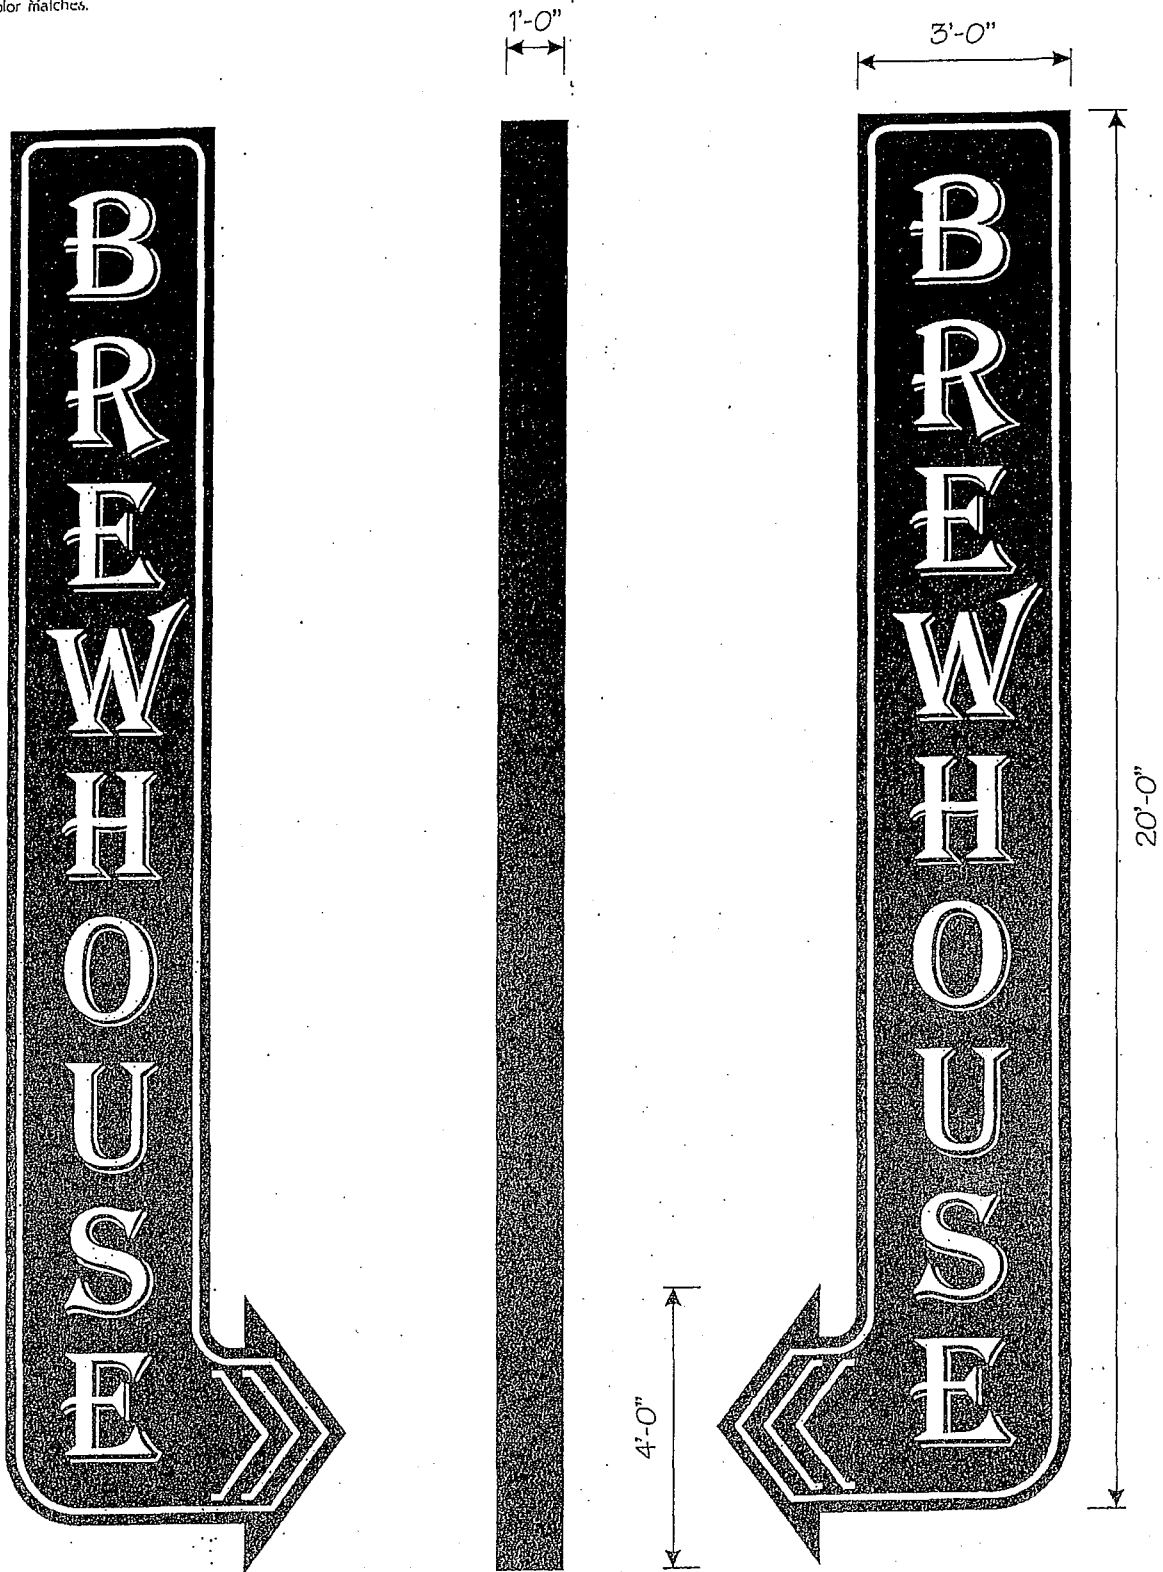

ONE DOUBLE FACE INTERNALLY ILLUMINATED
SIGN BOX MOUNTED ON CORNER OF
TRIANGULAR BUILDING.
ALUMINUM FACE W/ ROUTERED COPY
BACKED W/ YELLOW ACRYLIC PLASTIC.



PHONE: (706) 866-5814
FAX: (706) 866-5476

CUSTOMER	THE TERMINAL BREWHOUSE	DESIGN #	111105	SCALE	3/8"=1'	DESIGNED BY	GWA	DATE	12/3/08
LOCATION	CHATTANOOGA, TN	APPROVED BY							

Note: All colors are simulations only.
Please refer to corresponding materials
color chart for exact color matches.

170'



35'



PHONE: (706) 866-5814
FAX: (706) 866-5476



This artwork is the property of Locke Sign Co., and cannot be reproduced without the expressed written consent of Locke Sign Co.

JOB NO	CUSTOMER THE TERMINAL BREWHOUSE	
DESIGN #	111402	REP CJL
DATE 11/20/08	SCALE 1/8"=1'	DESIGN BY GWA
APPROVED BY		