

RESOLUTION NO. 27412

A RESOLUTION AUTHORIZING COMMUNITY PIE C/O TAYLOR MOHEN TO USE TEMPORARILY THE RIGHT-OF-WAY LOCATED AT 850 MARKET STREET FOR THE INSTALLATION OF TWO LIGHTED SIGNS AT A COMMERCIAL ESTABLISHMENT, AS SHOWN ON THE DRAWINGS ATTACHED HERETO AND MADE A PART HEREOF BY REFERENCE, SUBJECT TO CERTAIN CONDITIONS.

BE IT RESOLVED BY THE CITY COUNCIL OF THE CITY OF CHATTANOOGA, TENNESSEE, That COMMUNITY PIE C/O TAYLOR MOHEN, (hereinafter referred to as "Temporary User") be and is hereby permitted to use temporarily the right-of-way located at 850 Market Street for the installation of two lighted signs at a commercial establishment, as shown on the drawings attached hereto and made a part hereof by reference.

BE IT FURTHER RESOLVED, That said temporary usage shall be subject to the following conditions:

1. Temporary User shall execute the Indemnification Agreement attached hereto in favor of the City of Chattanooga, its officers, agents and employees for any and all claims for damages for injuries to persons or property related to or arising out of the temporary usage.

2. Temporary User agrees to vacate the property and temporary use upon reasonable notice from the City to do so.

3. Temporary User shall provide adequate access for maintenance of any utilities located within the easement.

ADOPTED: February 12, 2013

/mms

INDEMNIFICATION AGREEMENT

This Indemnification Agreement is entered into by and between THE CITY OF CHATTANOOGA, TENNESSEE (hereinafter the "City"), and COMMUNITY PIE C/O TAYLOR MOHEN (hereinafter "Temporary User"), this 12th day of FEBRUARY, 2013.

For and in consideration of the granting of the temporary usage of the right-of-way located at 850 Market Street for the installation of two lighted signs at a commercial establishment, as shown on the drawings attached hereto and made a part hereof by reference, the receipt of which is hereby acknowledged, Temporary User agrees as follows:

1. Temporary User shall defend, and hold harmless the City of Chattanooga, Tennessee, its officers, agents and employees from any and all claims for damages for injuries to persons or property related to or arising out of the aforementioned temporary use.

2. Temporary User shall vacate the property and temporary use upon reasonable notice from the City to do so; the parties hereto agree that "reasonable notice" shall be deemed to be thirty (30) days. Temporary User shall restore the property to its original condition when it is returned to the City.

3. Temporary User shall provide adequate access for maintenance of any utilities located within the easement.

2/21/2013, 2013
Date

COMMUNITY PIE

BY: 
Taylor Mohen

CITY OF CHATTANOOGA, TENNESSEE

2/14, 2013
Date

BY: 
Ron Littlefield, Mayor



2109 LAFAYETTE RD. • FT. OGLETHORPE, GA 30742 • PH: (706) 866-7999 • SALES FX: (706) 866-4400

JOB: COMMUNITY PIE
 MALL:
 ADDRESS: 850 MARKET STREET
 LOC.: CHATTANOOGA, TN
 SPACE#:
 PRINT#: 28200-1
 S. F. LENGTH:
 SALESPERSON: A. KARPY

CHANGE ORDER #	A	B	C	D	E	F
RELEASED						
OPENING						
SHIP/TRIP						
INSTALL						
TARGET						
COMMIT						

SPECIAL INSTRUCTIONS:


EXTERIOR
 QTY: 1
 COPY & FLAME: WHITE #6650
 BACKGROUND COLOR: SEE DETAIL
 *NOTE: RED SECTIONS OF BACKGROUND TO HAVE A DISTRESSED APPEARANCE
 AJ HAS SAMPLES*
 CABINET COLOR: BLACK
 CABINET DEPTH:

TUBING & PLATES: BLACK

FASCIA TYPE:
 FASCIA COLOR:
 VOLTAGE: 110V


The Product is Used by
 UNDERWRITERS LABORATORIES INC. (UL)
 and Bears the Mark:
 INSTALL IN ACCORDANCE WITH
 THE NATIONAL ELECTRICAL CODE.
 THIS PRODUCT AND APPROVED VARIANTS ARE THE PROPERTY OF VICTORY SIGN IND. LTD.
 NO REPRODUCTION OR MODIFICATION SHALL BE MADE TO ANY PRODUCT, FORM OR
 CONNECTION WITHOUT WRITTEN APPROVAL.

DATE: 12/6/12 BY: NR


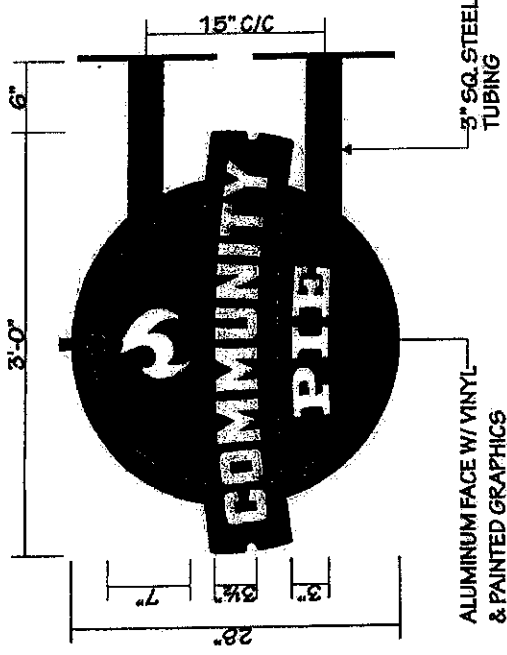


ALUMINUM FACE W/ VINYL- & PAINTED GRAPHICS

OPPOSITE SIDE VIEW

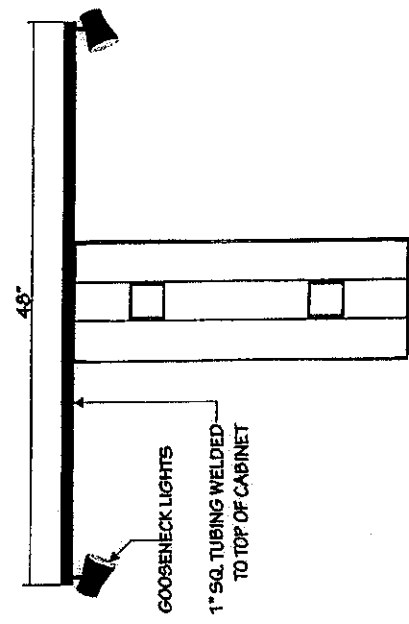

DOUBLE FACED ALUMINUM CABINET MOUNTED TO BUILDING.
 EXTERNAL ILLUMINATION BY GOOSE NECK LIGHTS.

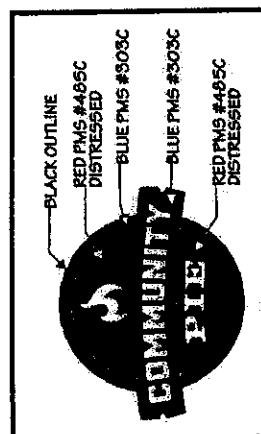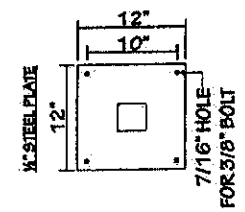

SCALE: 1" = 1'-0"

VSI PRINTS: 28200-1R



2109 LAFAYETTE RD. • FT. OGLETHORPE, GA 30742 • PH: (706) 866-7999 • SALES FX: (706) 866-4400

JOB: COMMUNITY PIE
 MALL:
 ADDRESS: 850 MARKET STREET
 LOC.: CHATTANOOGA, TN
 SPACE#:
 PRINT#: 28200-2
 S. F. LENGTH:
 SALESPERSON: A. KAPFY

RELEASED	INITIAL	TIME
OPENING		
SHIP/TRIP		
INSTALL		
TARGET		
COMMIT		

SPECIAL INSTRUCTIONS:


EXTERIOR
 QTY: 1
 PIZZA
 FACE: N/A
 INTERIOR OF CANS: WHITE
 RETURN COLOR: WHITE
 RETURN DEPTH: 3"
 BULB COLOR: CLEAR
 LETTER STROKE: 3/4"

CABINET
 FACE: RED PMS #485C W/ "DISTRESS
 APPEARANCE (AJ HAS SAMPLES) &
 BLUE PMS #303C OUTLINE
 CABINET COLOR: BLUE PMS #303C
 BULB COLOR: CLEAR

TUBING & PLATES:
 VOLTAGE 110V 277V

The Product is Licensed by
 UNDERWRITERS LABORATORIES INC. (UL)
 and Bears the Mark:
 INSTALL IN ACCORDANCE WITH
 THE NATIONAL ELECTRICAL CODE.
 THIS SIGNAGE AND SIGNAGE SYSTEM IS THE PROPERTY OF VICTORY SIGNAGE INC. LTD.
 NO REPRODUCTION OR REUSE OF ANY PART SHALL BE MADE IN ANY FORM, BY ANY
 MEANS, WITHOUT EXPRESS WRITTEN PERMISSION.

DATE: 12/6/12 BY: NR

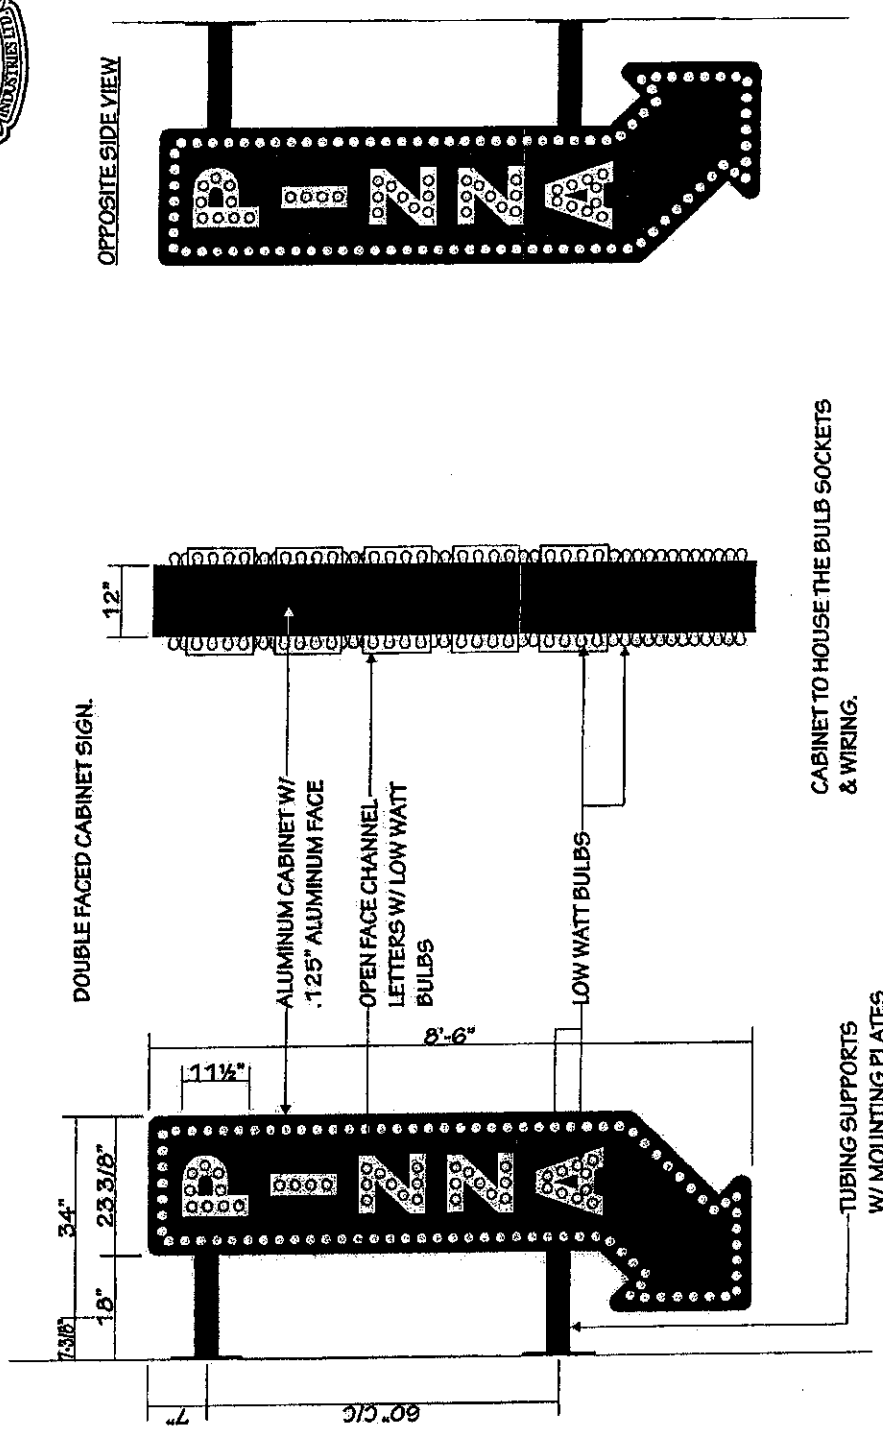

SCALE: 3/4" = 1'-0"

CABINET TO HOUSE THE BULB SOCKETS & WIRING.

TUBING SUPPORTS W/ MOUNTING PLATES

OPPOSITE SIDE VIEW