

RESOLUTION NO. 24447


A RESOLUTION AUTHORIZING THE PURCHASE OF A RIGHT-OF-WAY, SLOPE EASEMENT, AND TEMPORARY CONSTRUCTION EASEMENT FROM VOLUNTEER BANK AND TRUST COMPANY AT 1836 GUNBARREL ROAD, PARCEL NO. 159A-A-006, TRACT NO. 01, RELATIVE TO THE IGOU GAP ROAD WIDENING PROJECT, CONTRACT NO. E-03-011, FOR AN AMOUNT NOT TO EXCEED EIGHT THOUSAND TWO HUNDRED FIVE DOLLARS (\$8,205.00).

---

BE IT RESOLVED BY THE CITY COUNCIL OF THE CITY OF CHATTANOOGA, TENNESSEE, That there be and is hereby authorized the purchase of a right-of-way, slope easement, and temporary construction easement from Volunteer Bank and Trust Company at 1836 Gunbarrel Road, Parcel No. 159A-A-006, Tract No.01, relative to the Igou Gap Road Widening Project, Contract No. E-03-011, for an amount not to exceed \$8,205.00.

ADOPTED: May 24, 2005.

/add

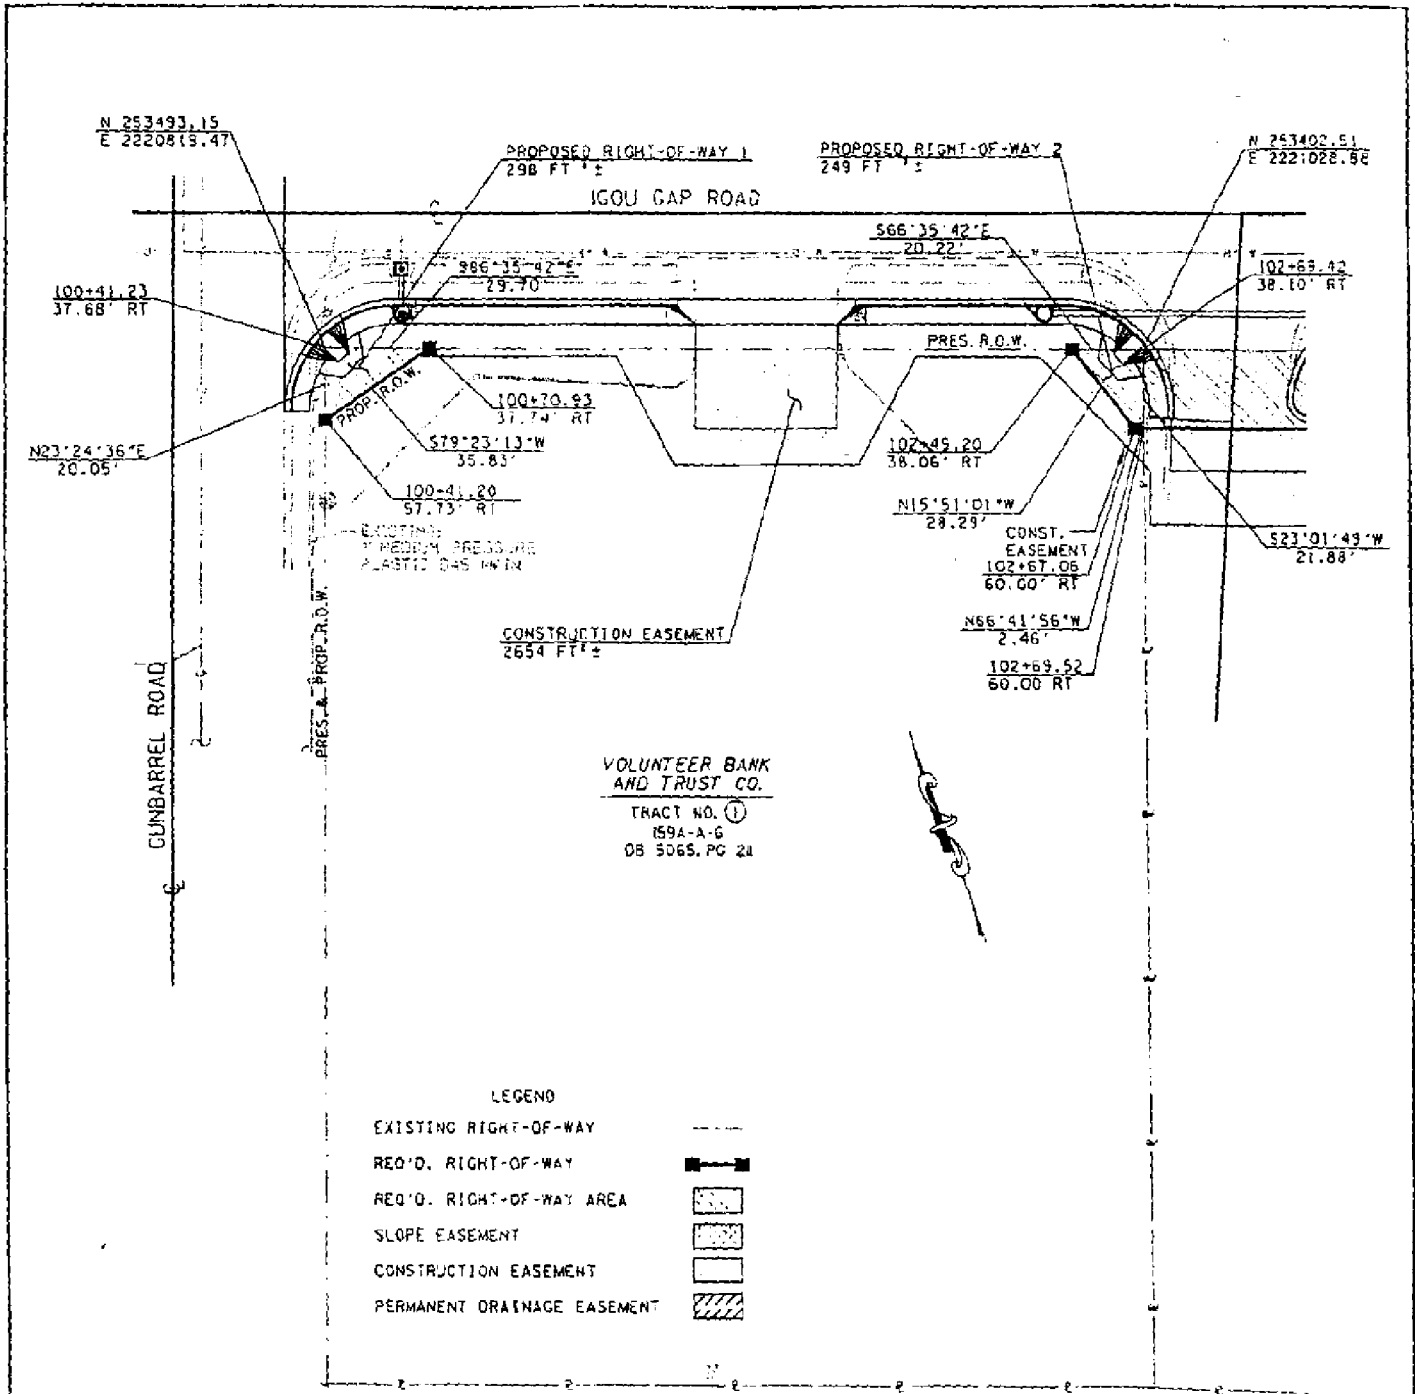

LEGEND

EXISTING RIGHT-OF-WAY	---
REQ'D. RIGHT-OF-WAY	▬▬▬
REQ'D. RIGHT-OF-WAY AREA	▨▨▨
SLOPE EASEMENT	▧▧▧
CONSTRUCTION EASEMENT	▭
PERMANENT DRAINAGE EASEMENT	▩

TRACT NO.	OWNERSHIP	DEED BOOK	PAGE	EASEMENT TYPE	REQ'D SQ. FT.
				RIGHT-OF-WAY	547
1	VOLUNTEER BANK AND TRUST CO.	5065	211	PERMANENT DRAINAGE	0
				SLOPE	0
				TEMPORARY CONSTRUCTION	2654

PREPARED BY: **ARCADIS** FOR THE CITY OF CHATTANOOGA PUBLIC WORKS ENGINEERING DIVISION

SCALE: 1" = 50'

DATE: MARCH 18, 2005

DWG NO. E0301-0

100+41.23 37.68' RT  
 100+70.93 31.74' RT  
 100-41.20 57.73' RT  
 102+49.20 38.06' RT  
 102+69.52 50.00' RT  
 102+69.42 38.10' RT  
 523+01.43' W 21.88'  
 N66°41'56"W 2.46'  
 N15°51'01"W 29.23'  
 566°35'42"E 20.22'  
 866°15'42"E 29.70'  
 579°23'13"W 35.85'  
 N23°24'36"E 26.05'  
 N 253493.15 E 2220813.47  
 PROPOSED RIGHT-OF-WAY 1 298 FT  
 PROPOSED RIGHT-OF-WAY 2 249 FT  
 PRES. R.O.W.  
 PROP. R.O.W.  
 CUMBARREL ROAD  
 PRES. & PROP. R.O.W.  
 EXISTING: MEDIUM PRESSURE PLASTIC GAS MAIN  
 CONST. EASEMENT 102+69.06 60.00' RT  
 CONSTRUCTION EASEMENT 2654 FT  
 VOLUNTEER BANK AND TRUST CO.  
 TRACT NO. ① 159A-A-6 08 5065, PG 24